


LEFT ELEVATION

3/16"=1'0"



FRONT ELEVATION

1/4"=1'0"

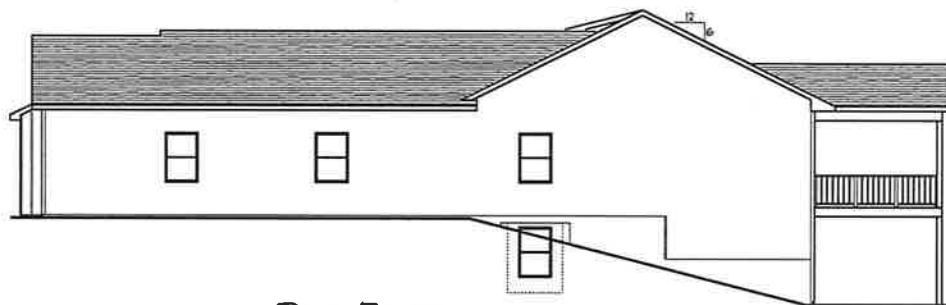

RIGHT ELEVATION

3/16"=1'0"



REAR ELEVATION

3/16"=1'0"

RANCH RESIDENCE		
DATE	LOT 39	SCALE
DESIGNED BY		DATE
DRAWN BY		PROJECT NO.
CHECKED BY		1 of 3